

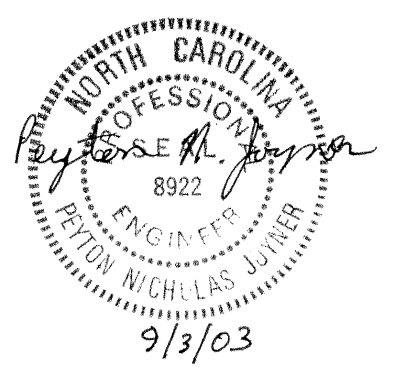
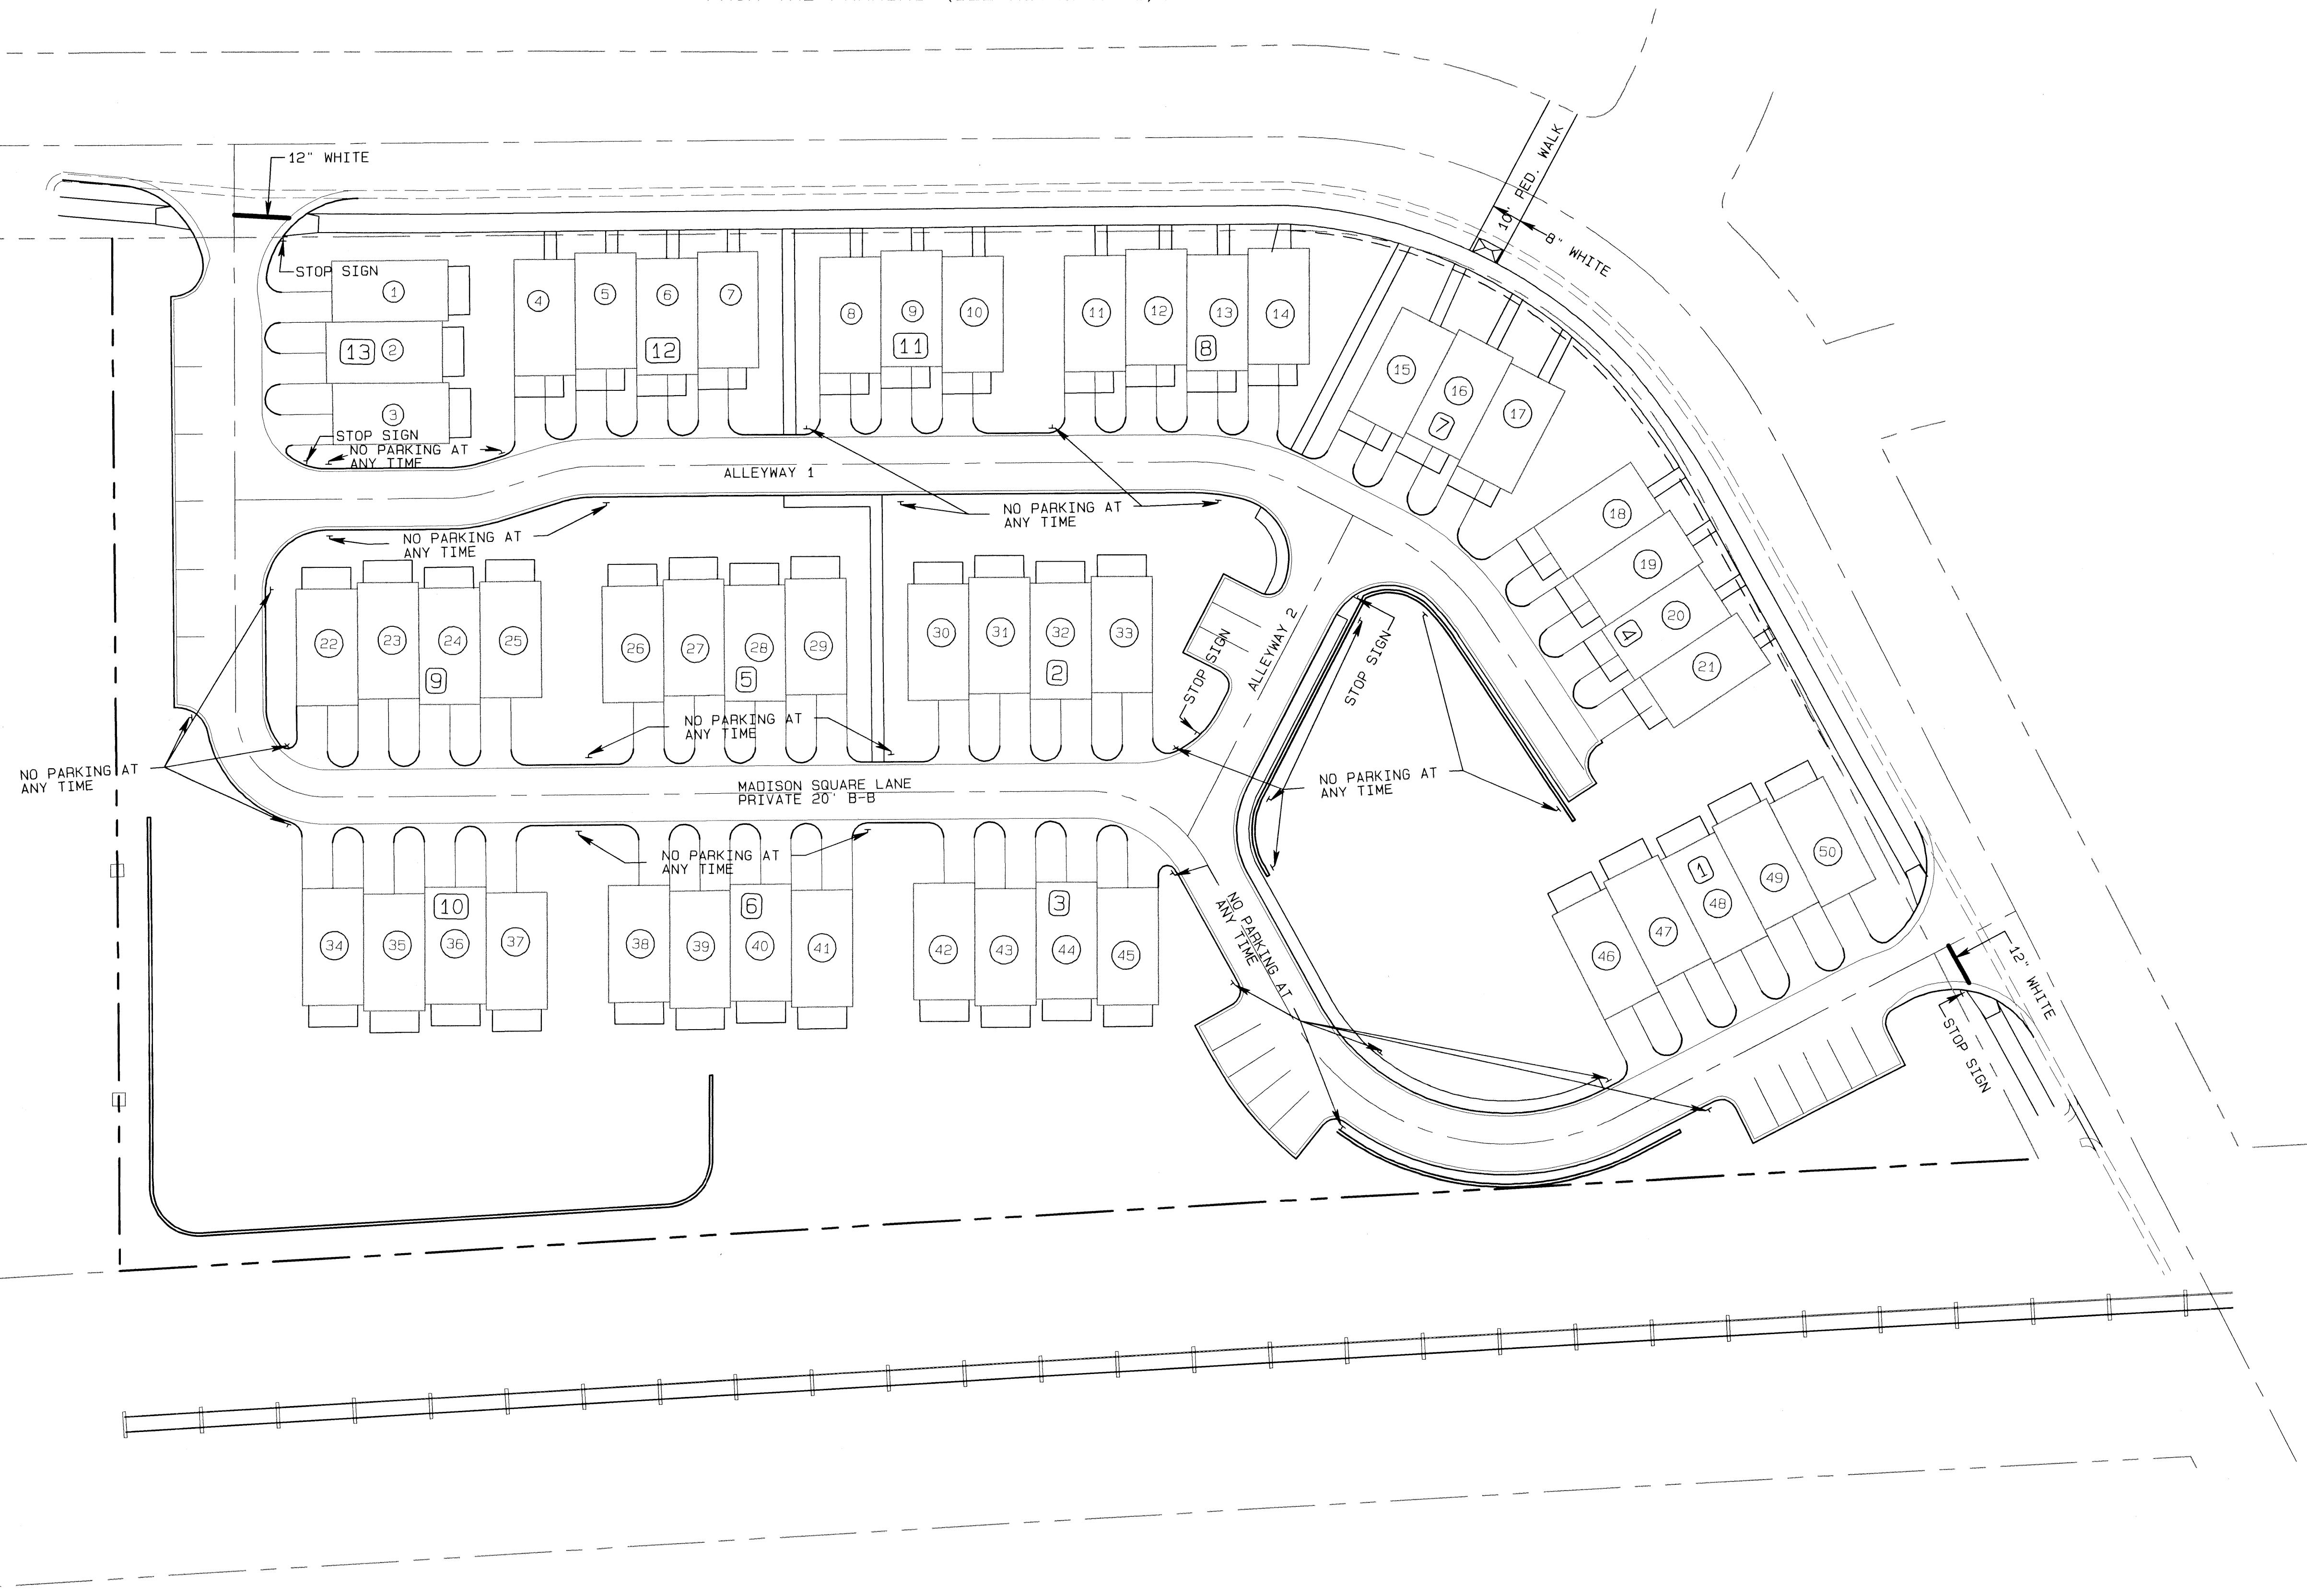


NOTE:
 "NO PARKING AT ANY TIME" SIGNS ADJACENT
 TO OFF-STREET PARKING AREAS SHALL HAVE
 SINGLE HEADED ARROWS POINTED AWAY
 FROM THE PARKING (SEE MUTCD R7-1).

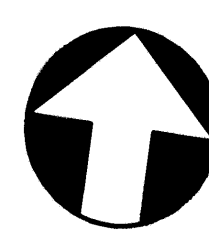

03-SP-019
 APPROVED
 TOWN OF CARY

APPROVED BY TC DATE 8-14-03
 PLANNING BPS DATE 9-4-03
 ENGINEERING TS DATE 9-5-03

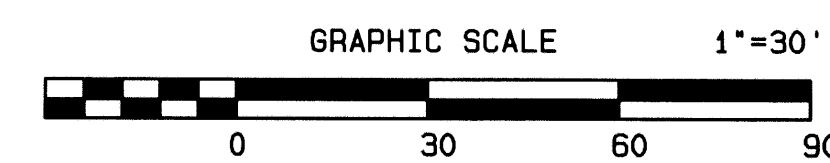

TOWNES OF MADISON

PAVEMENT MARKING
 AND SIGNING PLAN

Hugh J. Gilleece and Associates
 875 Walnut Street Suite 360 Cary, NC Phone: (919)469-1101 Fax: (919)460-7637

Revisions:
 1. TOC COMMENTS 5-21-03

(H) SCALE: 1"=30' Designed by: Peyton Jayner Sheet:
 NONE Drawn by: B. HAERTLING 13.0
 f: sub\dixonst14-7-03\dixon Date: 9/03/2003

PLOT DATE: 9/3/2003 FILE: C:\WORK\031\TOWNES OF MADISON\DRAWING.DWG